

Signature Theatre

The Pershing Square
Signature Center
480 W. 42nd Street
New York, NY 10036
212-967-1913

The Diamond
Theatre

*C.L. Section
Looking South*

Set Designer:

Technical Director: Drew McCollum

Drafted By: Drew McCollum

Date: September 13, 2012

Revision: Becca Terpenning


Approved By:

Scale: $\frac{1}{4}" = 1'-0"$

Plate #

|

of 1

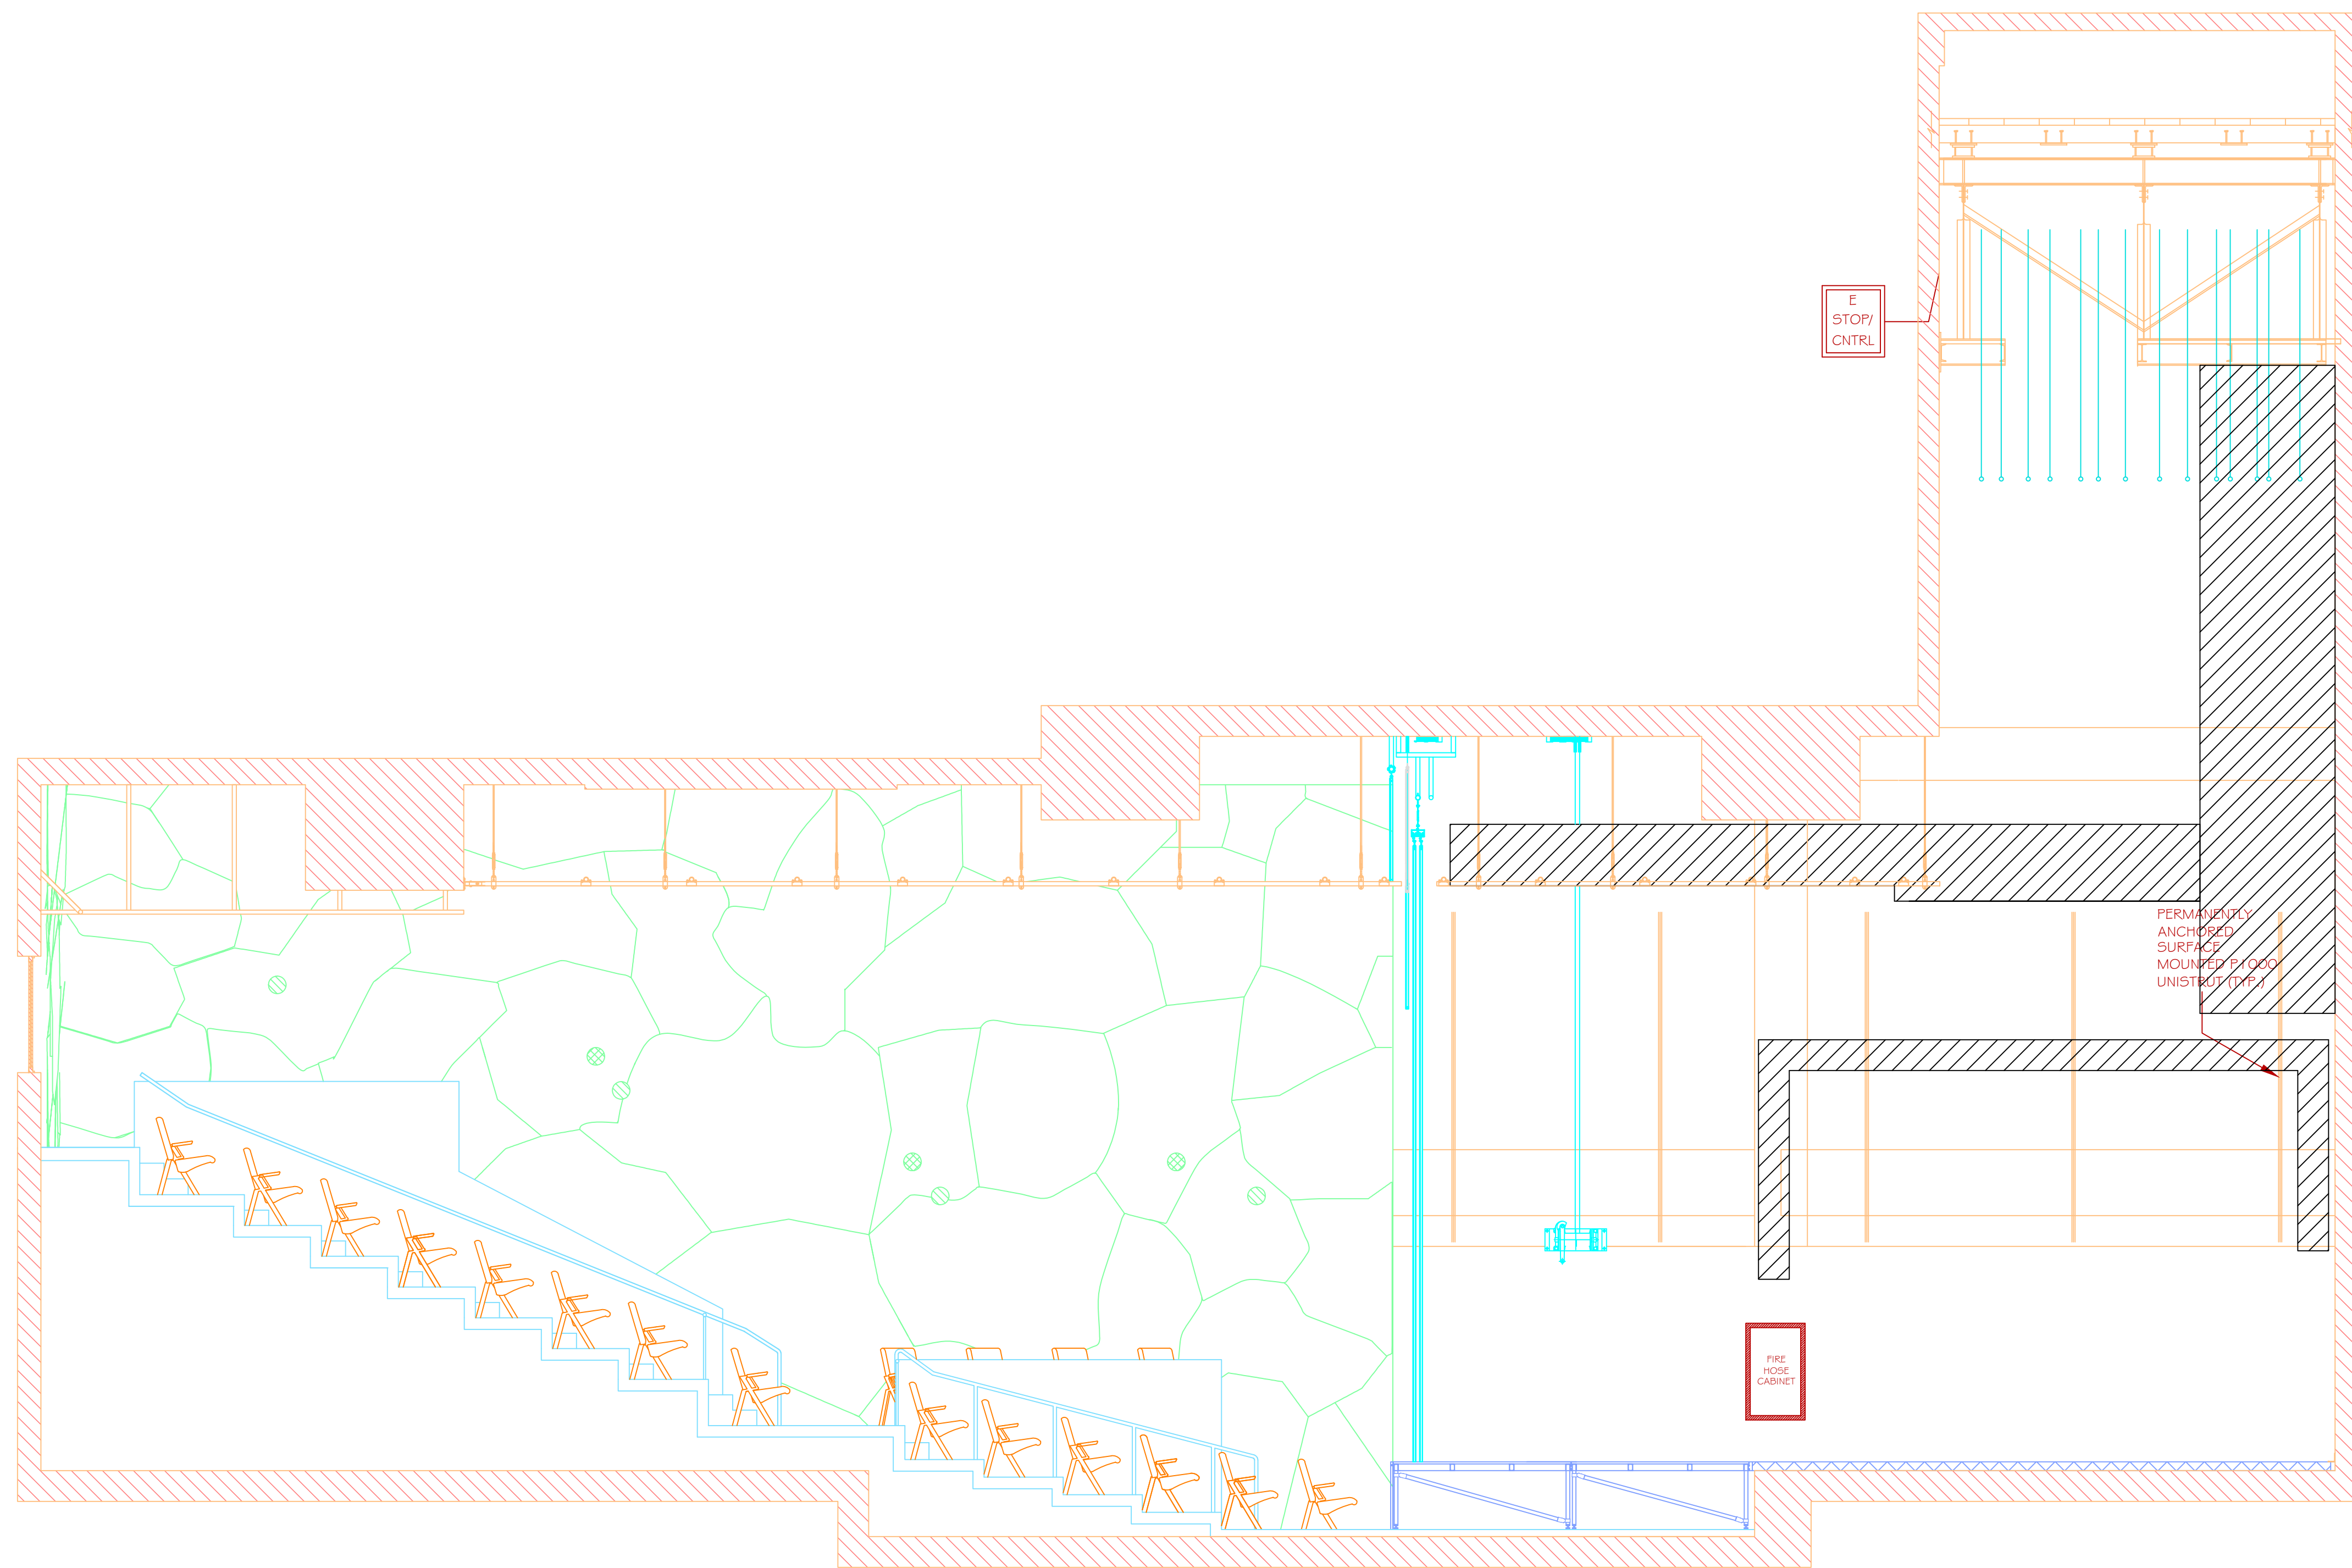

Diamond Theatre Notes:

- Load Doors On Stage Are 5'-9" Wide by 6'-9" Tall
- Load Doors In House Are 10'-0" Wide by 8'-0" Tall
- ⊗ Are Sound Position On Wall
- ⊗ Are Lighting Position On Wall
- The Grid Height is 22'-0"
- The Fly House is 37'-0"