

Signature Theatre

The Pershing Square
Signature Center
480 W. 42nd Street
New York, NY 10036
212-967-1913

The Linney
Theatre

*CL East
Section
Flat Stage
Configuration*

Set Designer:

Technical Director: Drew McCollum
Drafted By: Drew McCollum

Date: 11-16-2012

Revision: Becca Terpenning

Approved By:


Scale: $\frac{1}{4}" = 1'0"$

Plate #

0

of 0

Original Theatre Drawing
Done by:
Drew McCollum
on September 13, 2012

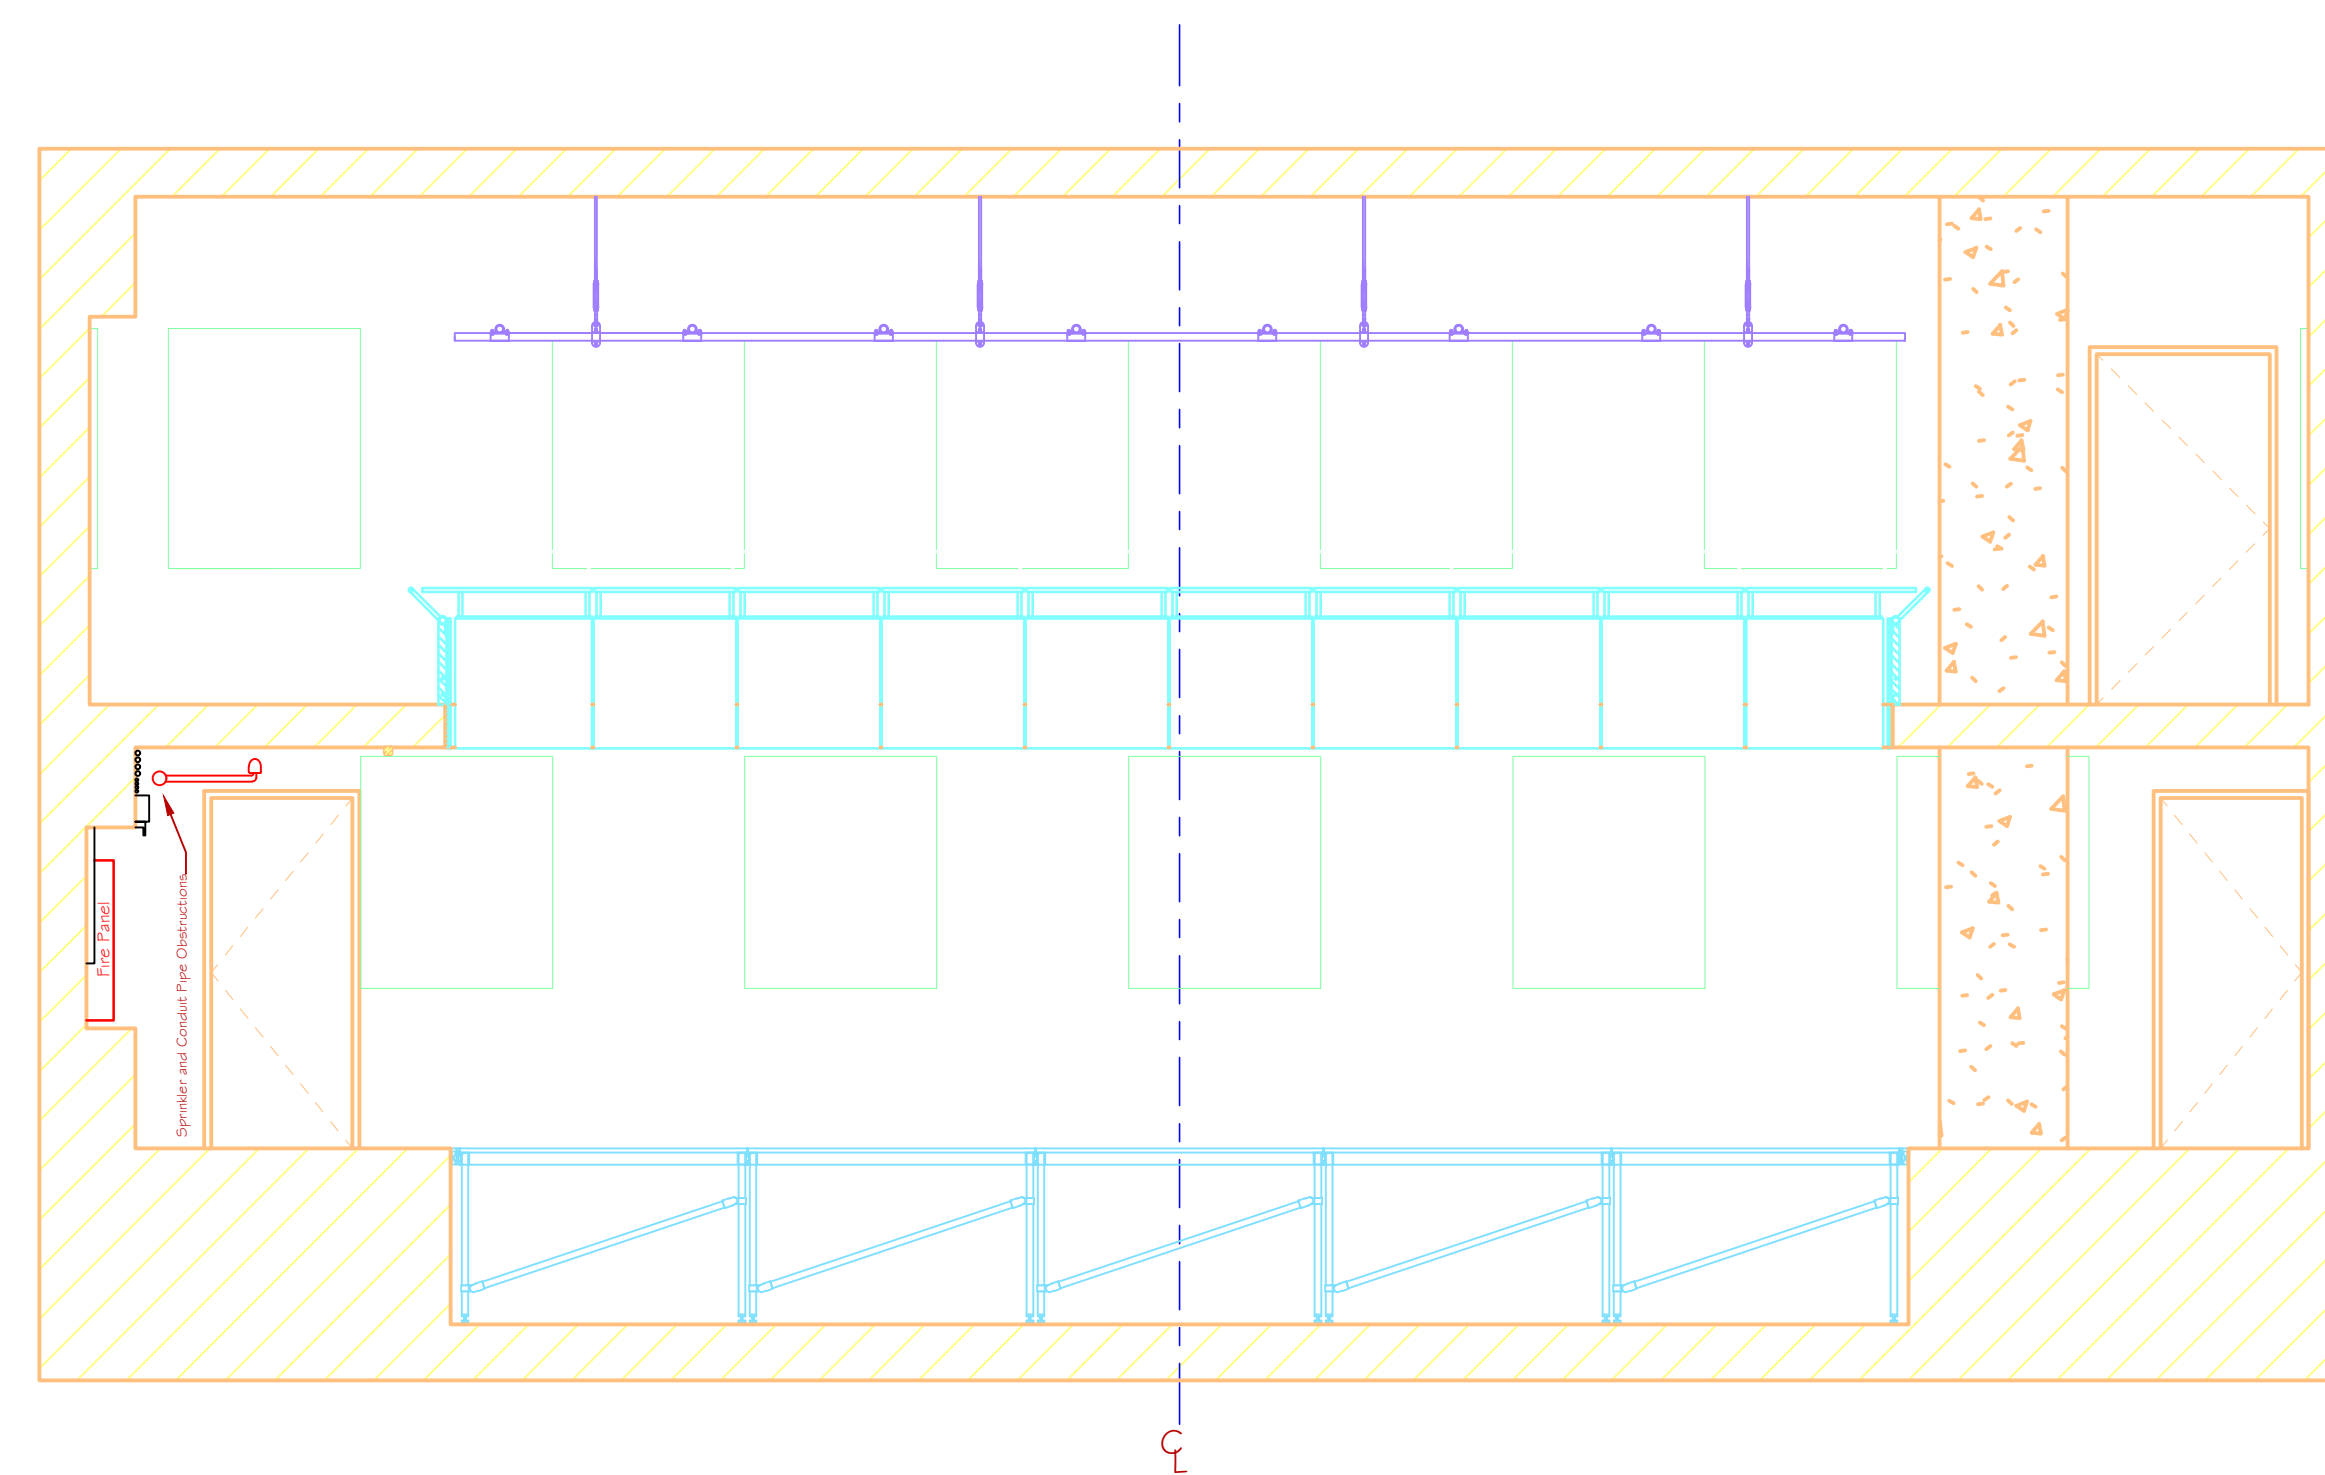

Linney Flat Stage Configuration Notes:

- Linney Lobby Doors: 10'-0" Wide by 8'-0" Tall
- Grid Height: 16'-10"
- Pit Height: 3'-8"
- Flat Stage Configuration Depth: 45'-0"
- Flat Stage Configuration Width: 29'-6"
- See Notes Page for Building and General Theatre Information