


Griffin Theatre Notes:

- Light Board: ETC Ion Console
- Circuits Available in House: 260
- Max. Batten Height: 30'-0"
- No Grid
- Pit Height (without Wenger Platforms): 3'-1"
- Griffin Stage Load Doors: 8'-1" Tall by 6'-3" Wide
- See Notes Page for Signature Facility Information

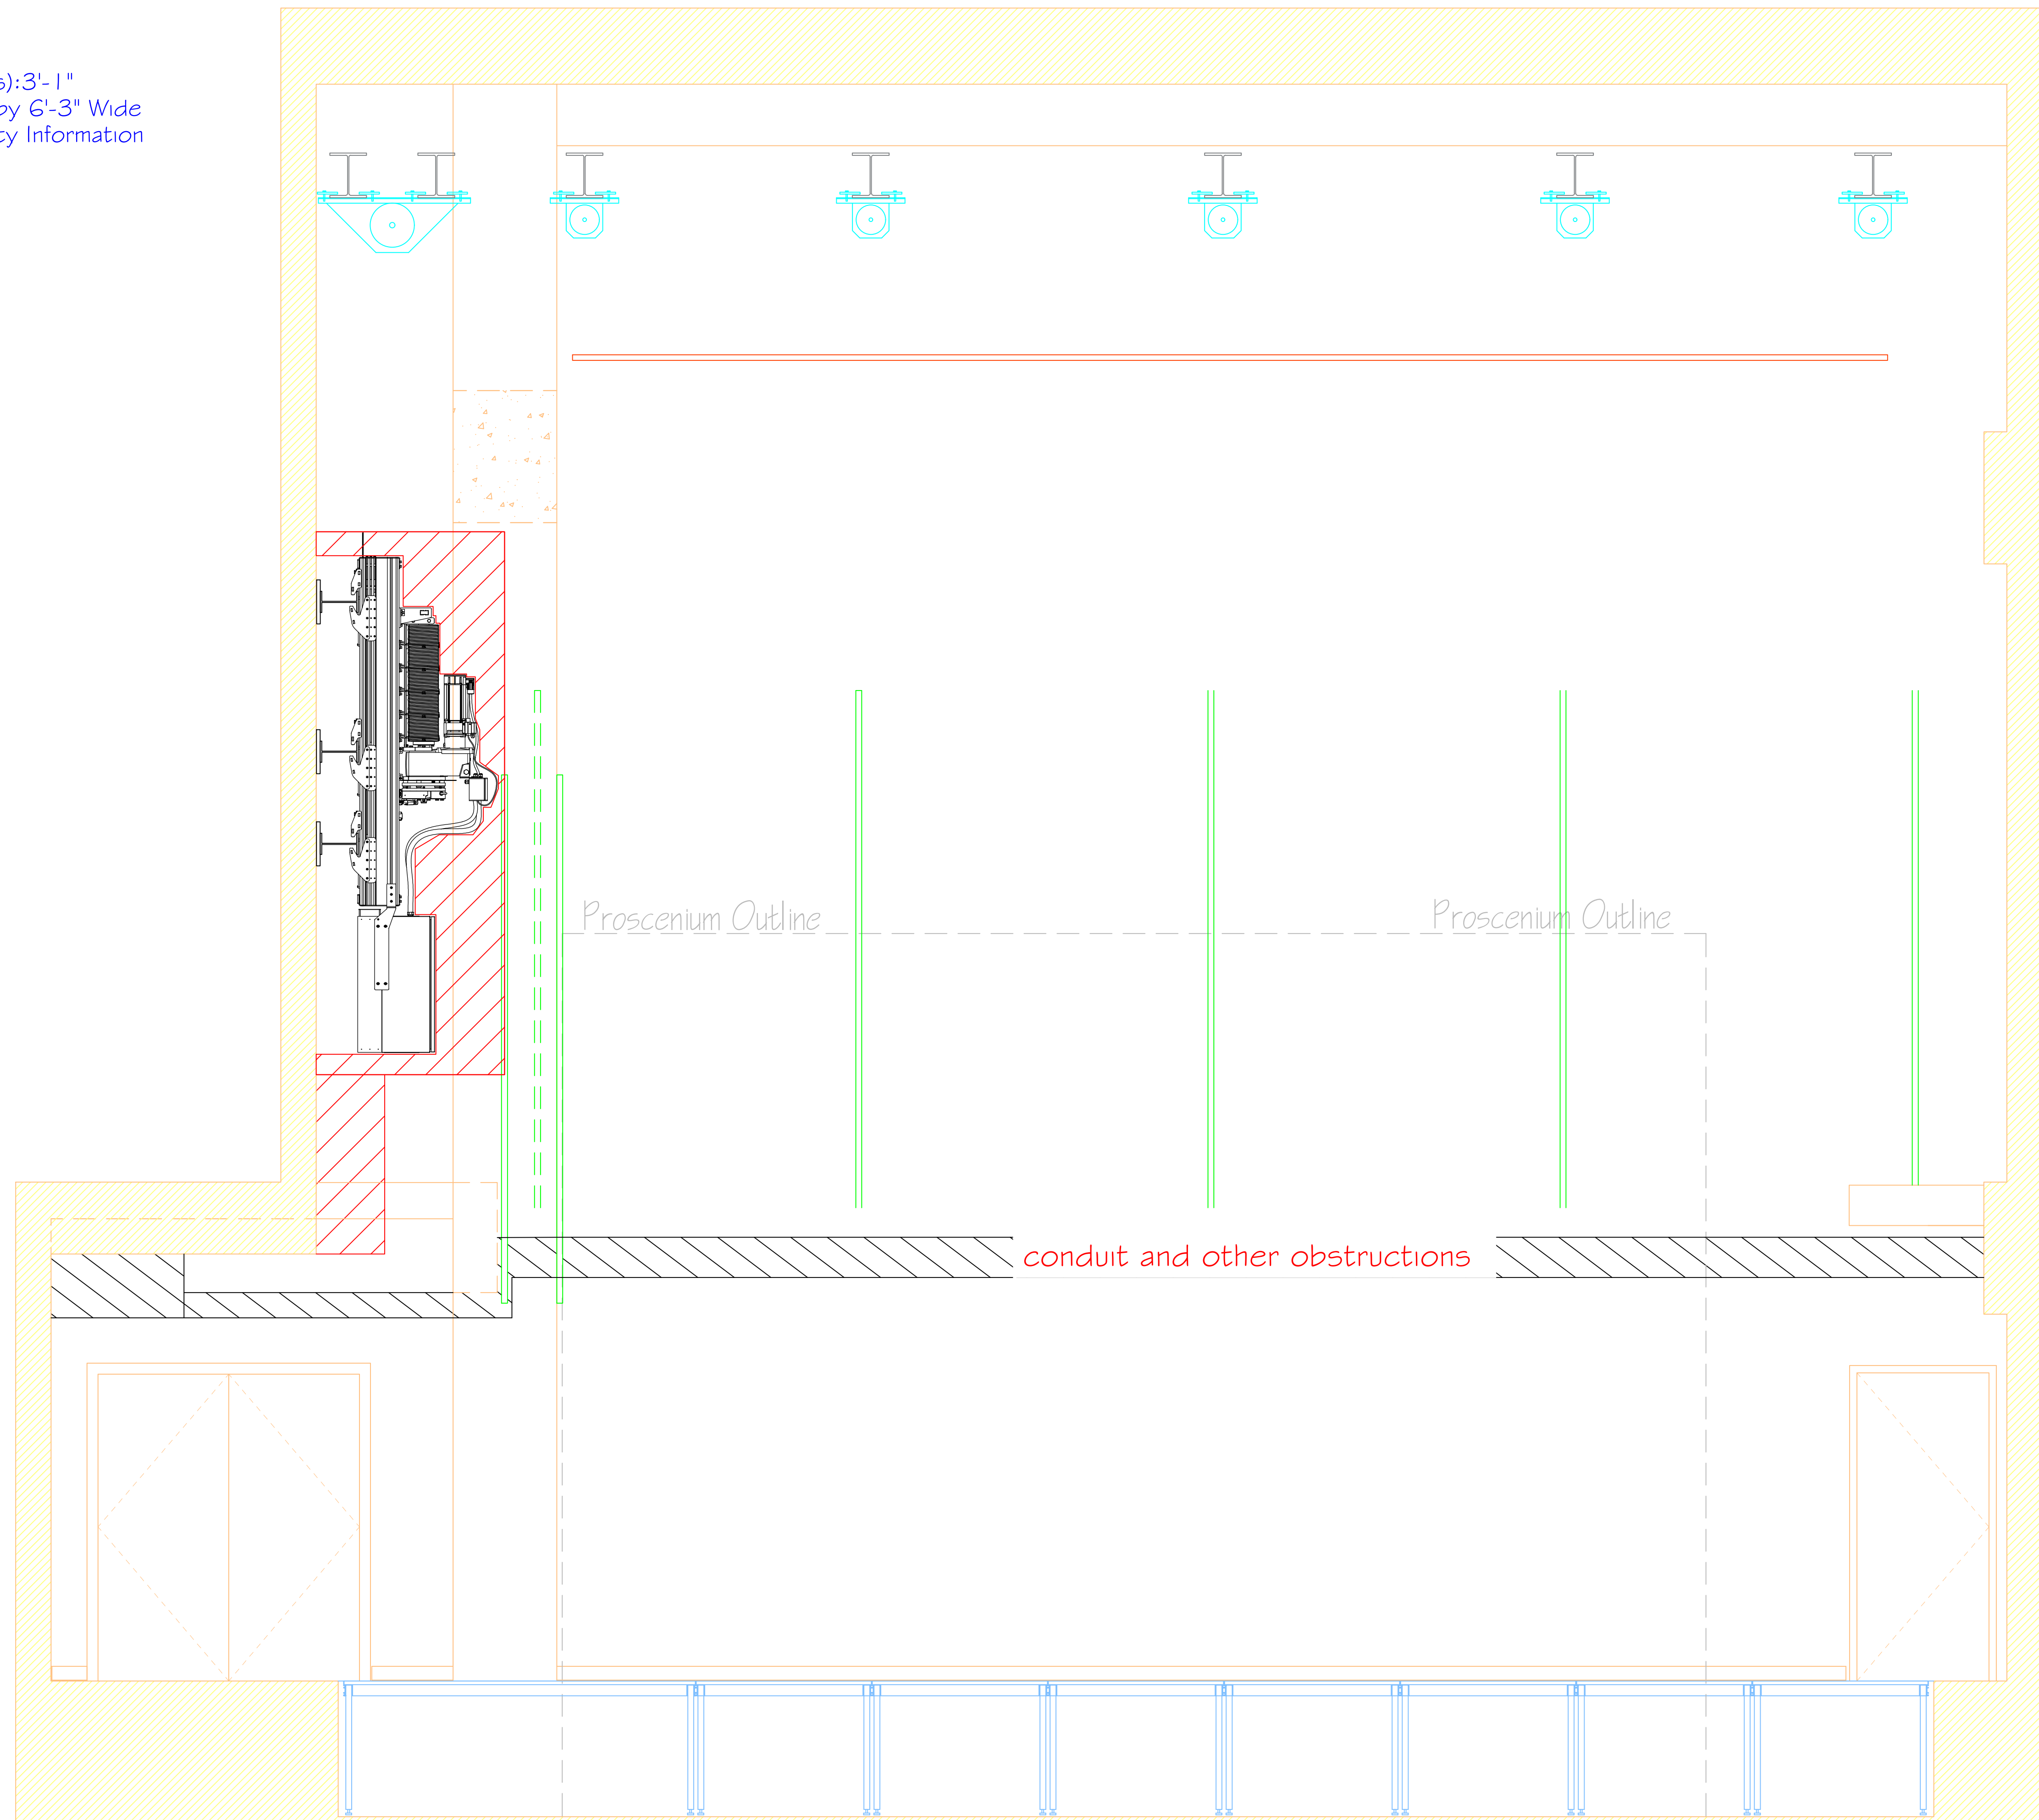

# Signature Theatre

The Pershing Square  
Signature Center  
480 W. 42nd Street  
New York, NY 10036  
212-967-1913

The Griffin  
Theatre

*Upstage  
Section*

Set Designer:

Technical Director: Drew McCollum

Drafted By: Drew McCollum

Date: 11-16-2012

Revision: Becca Terpenning

Approved By:

Scale:  $\frac{1}{2}" = 1'0"$

Plate #

4

of 4

Original Theatre Drawing  
Done by: Drew McCollum  
on September 13, 2012